


COMPTON PLAYGROUND

PROPOSED PLAY AREA

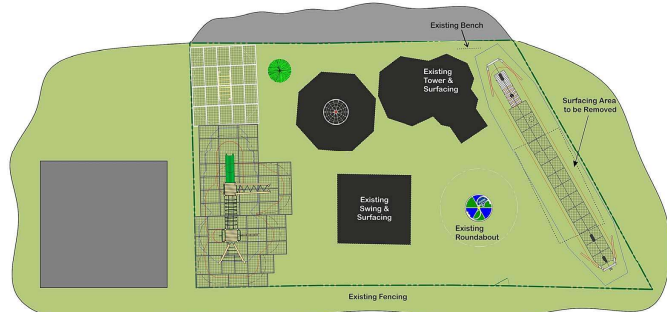

Playground Area:

- 18m All Steel Cableway with Ramp
- Bespoke New Forest Unit: 1 x 1500 Square Deck with Poly Slide, Bespoke V - Frame Net Climber and Small Climbing Wall 1 x Rope Tunnel 1 x 1200 Square Deck with Pull Up Log Balance, Net Log Ladder and Firefighters Pole
- 86 x Grass Saver Mats
- New Turf: 60.4m²



Drawing No: NMQ5146_D
Drawn By: D0 4.3
Scale: 1:200 @ A1
Date: 04-07-24
Page: 1 of 1

